




1 FLOOR PLAN
A2 SCALE: 1/16" = 1'-0"

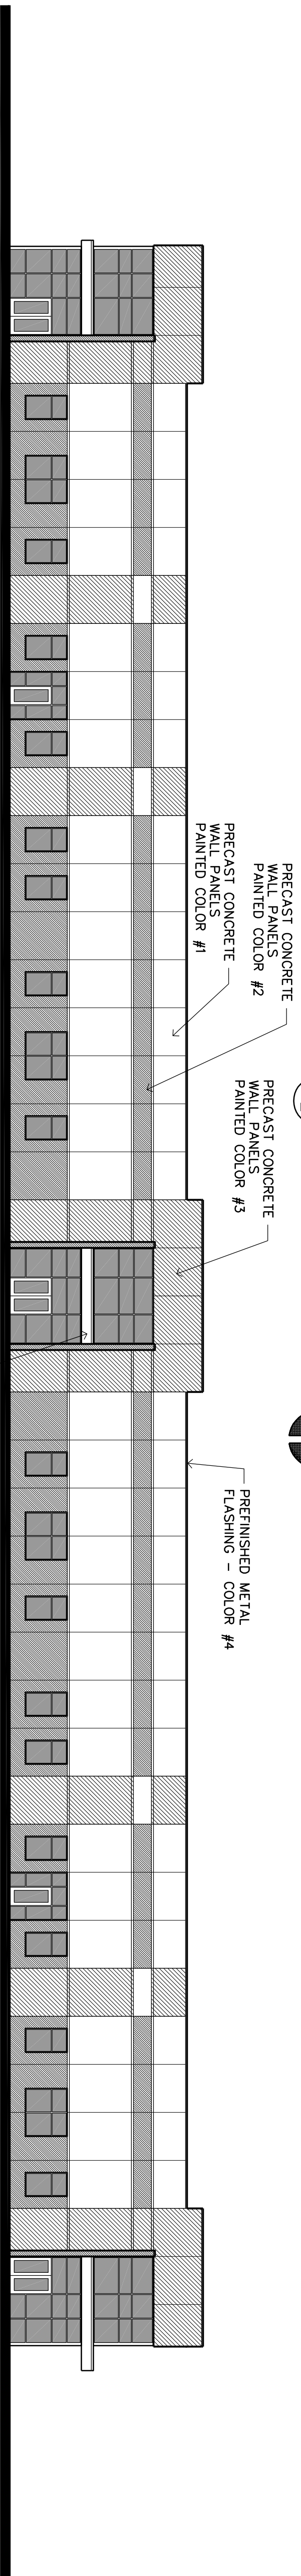

2 SOUTH ELEVATION
A2 SCALE: 1/16" = 1'-0"

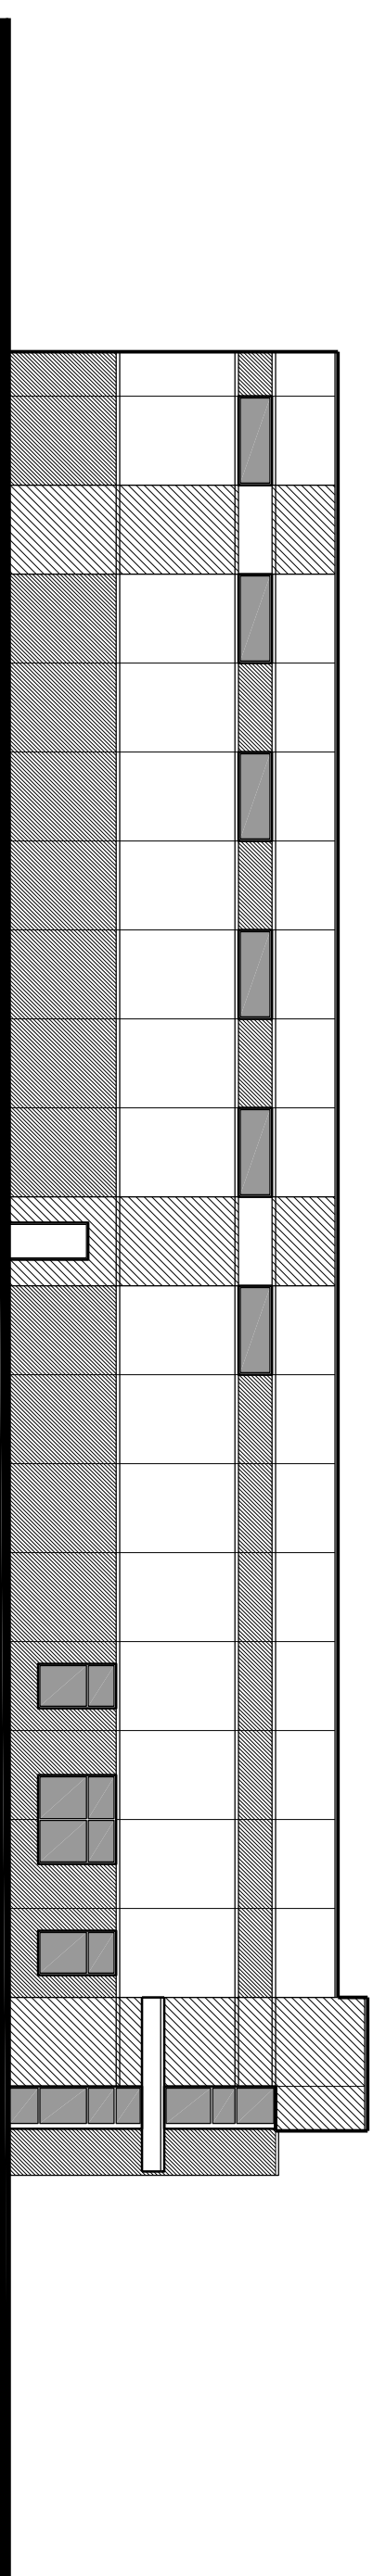

3 WEST ELEVATION
A2 SCALE: 1/16" = 1'-0"

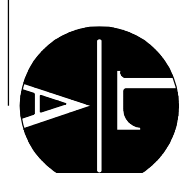

LAMPERT
ARCHITECTS

420 Summit Avenue
St. Paul, MN 55102
Phone: 651.225.1211 Fax: 651.297.2849
http://www.lampert-arch.com

ARCHITECT CERTIFICATION:
I, JAMES B. LAMPERT, ARCHITECT, LICENSE NO. 0000000000, AM, SPECIFICATION OR REPORT WAS PREPARED BY ME OR UNDER MY DIRECT SUPERVISION AND THAT I AM A DULY LICENSED ARCHITECT UNDER THE LAWS OF THE STATE OF MINNESOTA.

PRELIMINARY
NOT FOR
CONSTRUCTION

BUNKER LAKE INDUSTRIAL PARK BUILDING #1 Ramsey, Minnesota

Copyright 2017
Lampert Architects, P.A.
Project Designer: JAMES B
Drawn By: JRB
Checked By: LL
Revisions
5/18/17 PRELIMINARY

FLOOR PLAN

Sheet Number

A2

Project No. 170427-5